


01 FIRST FLOOR PLAN - EXTERIOR DIMENSIONS

PLAN TRUE SCALE: 1/4" = 1'-0"

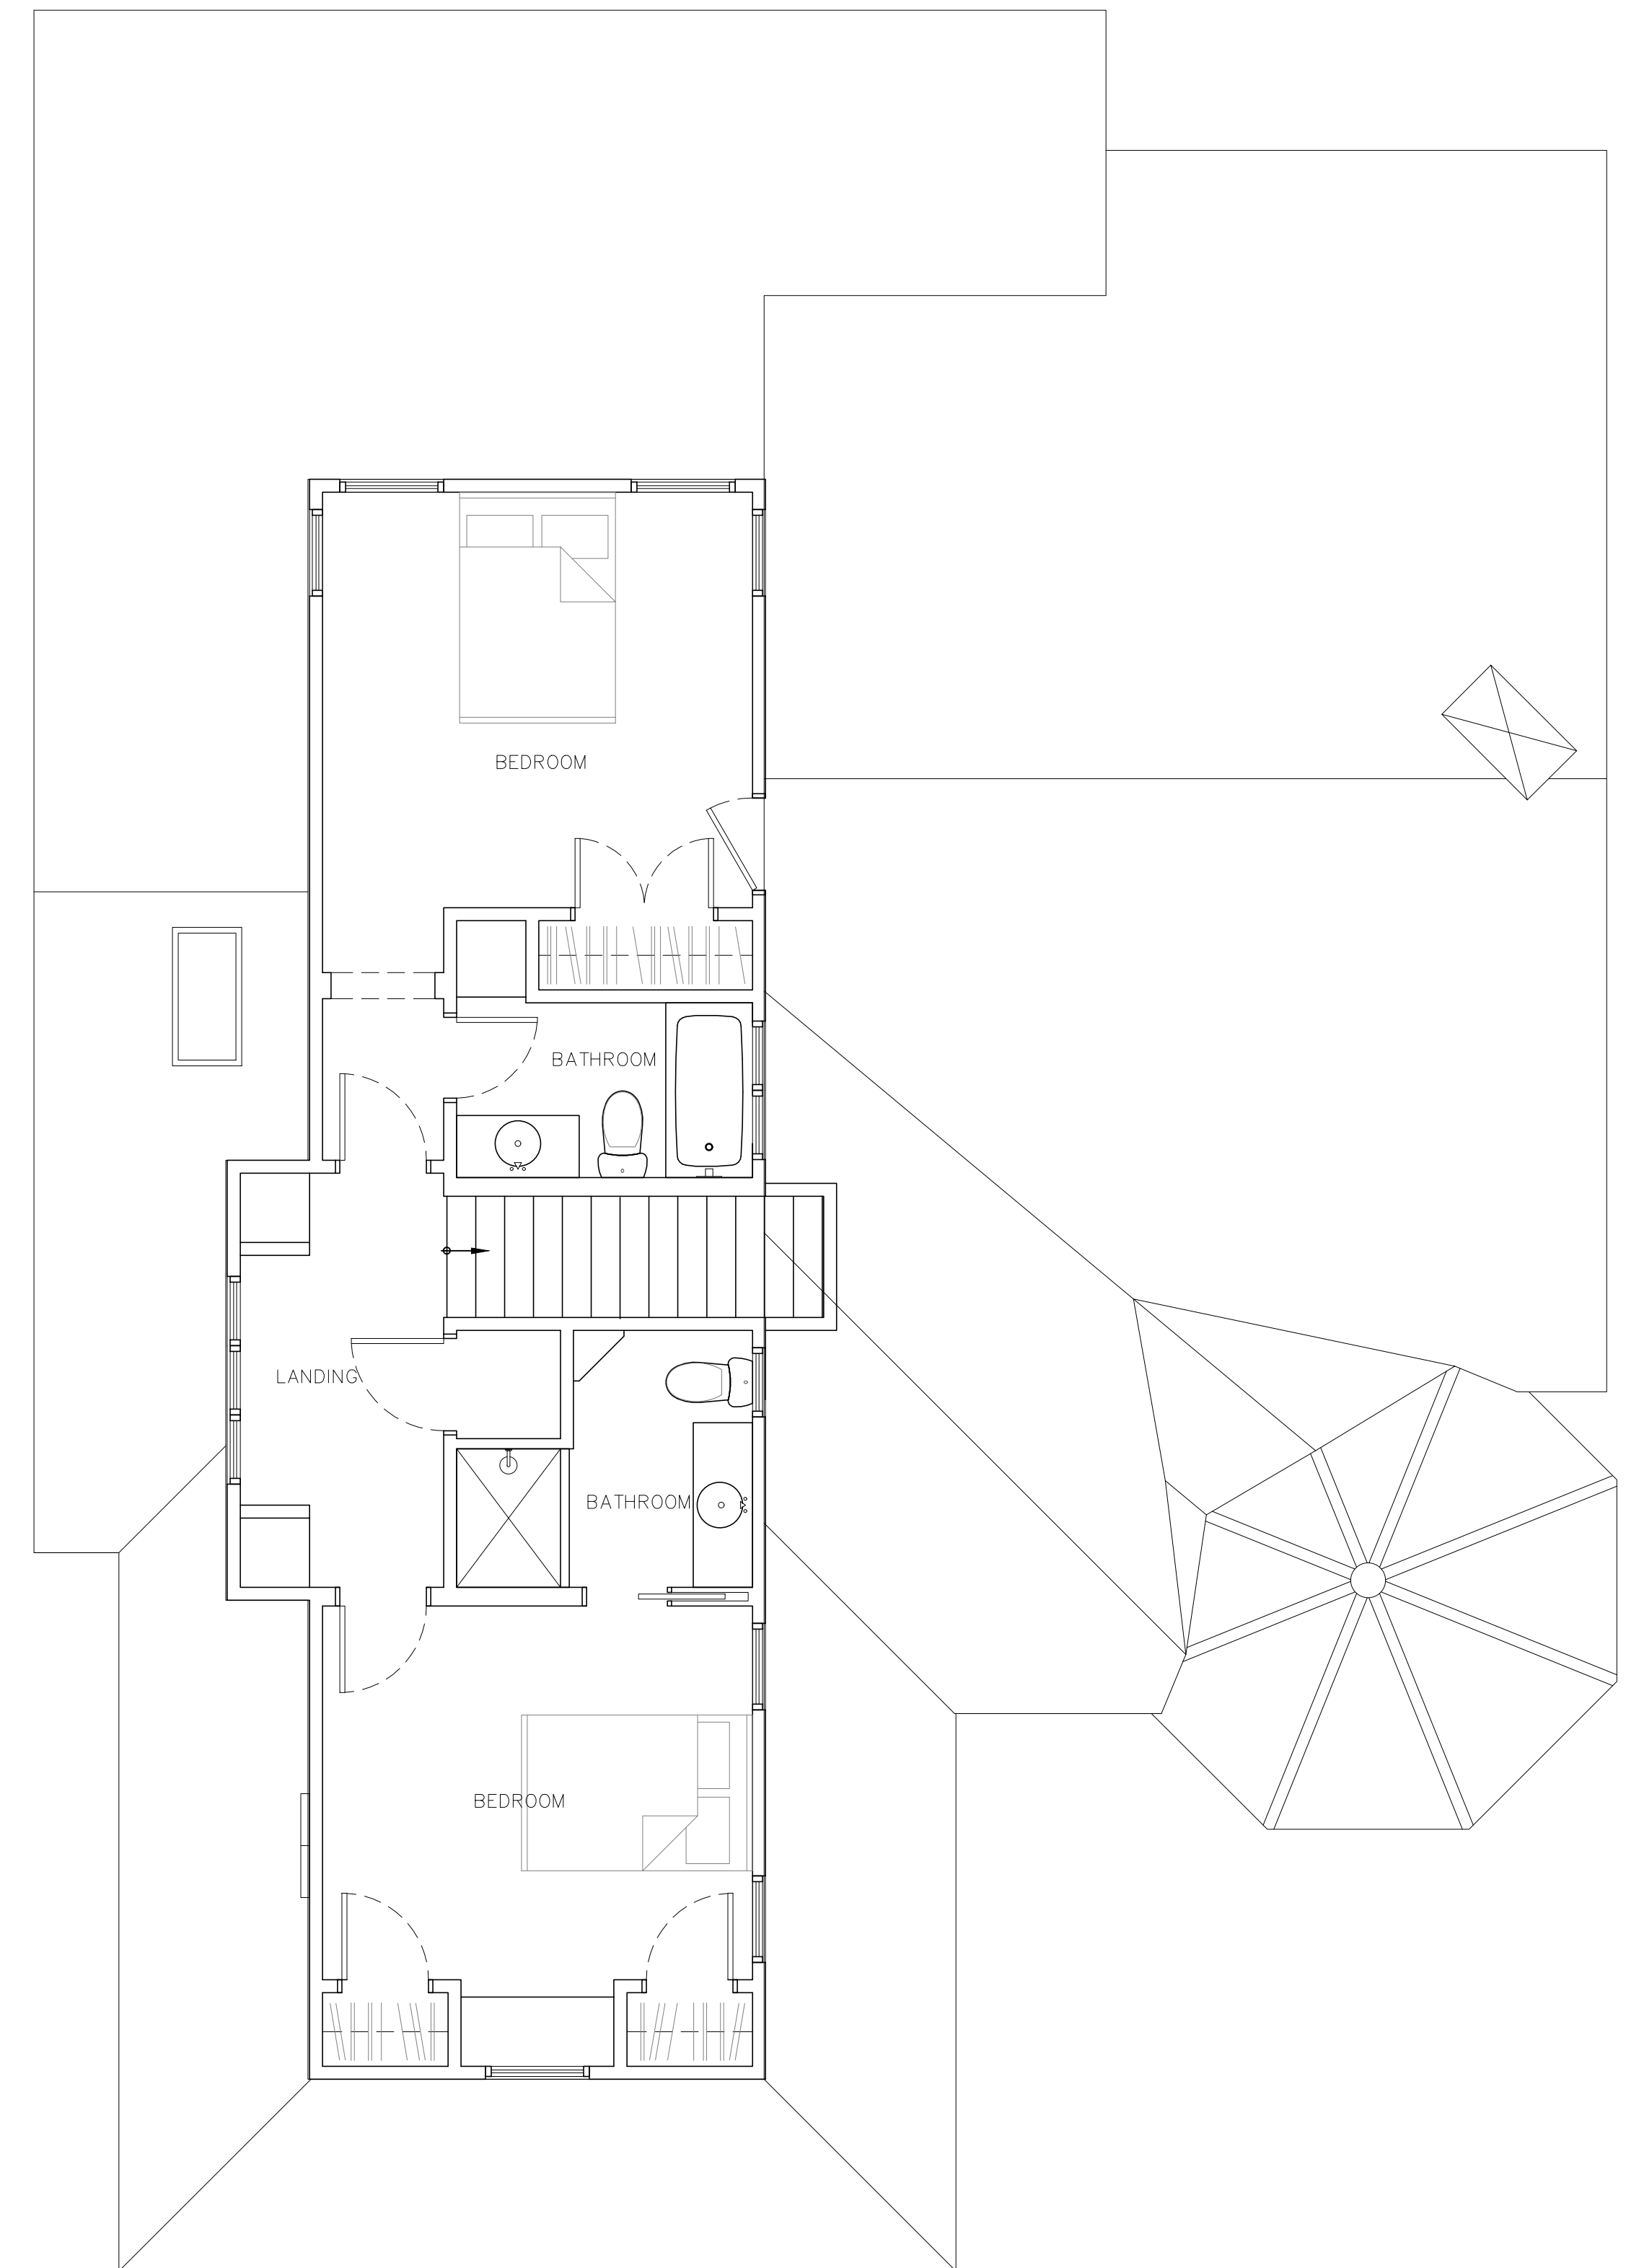

02 SECOND FLOOR PLAN - EXTERIOR DIMENSIONS

PLAN TRUE SCALE: 1/4" = 1'-0"